

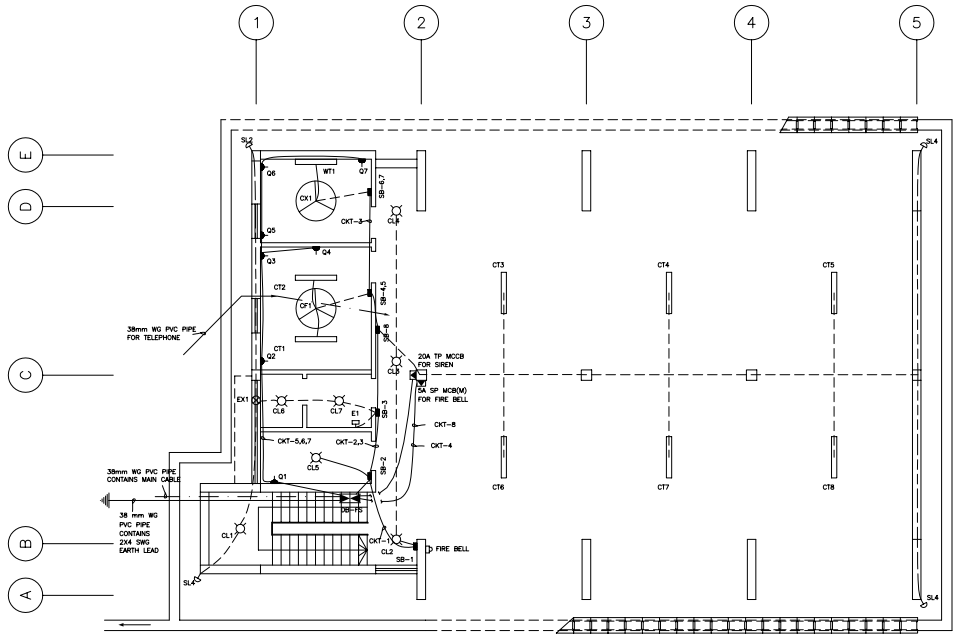
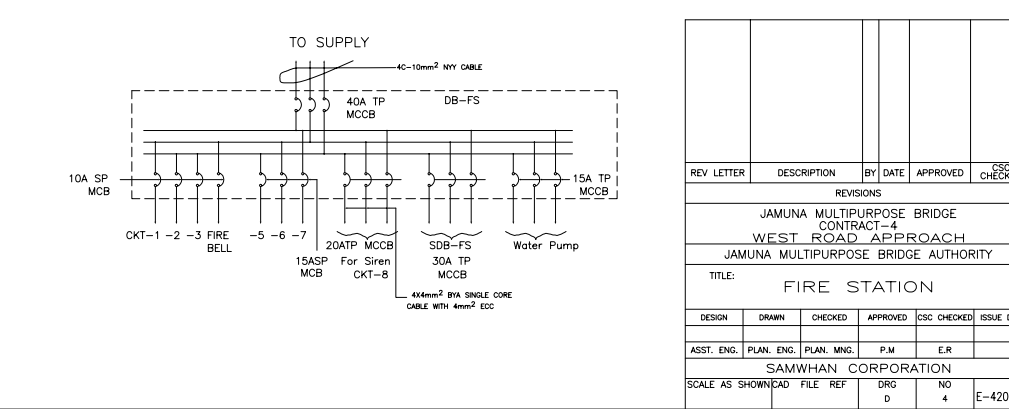


FIRST FLOOR PLAN
SCALE 1:75

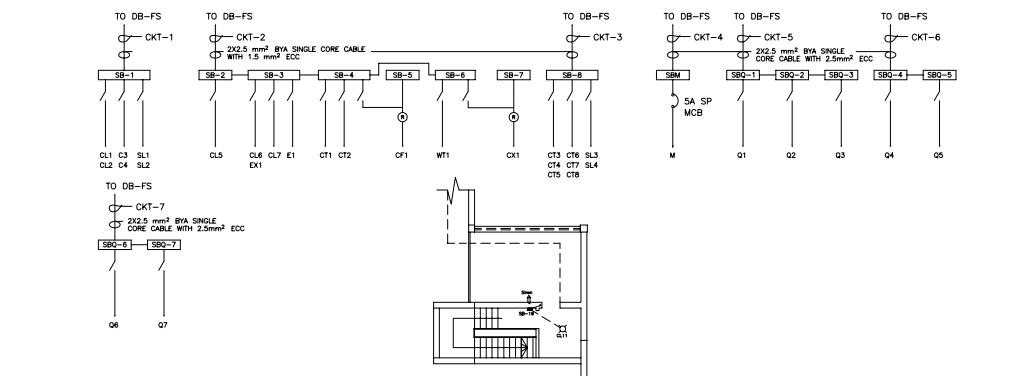

GROUND FLOOR PLAN
SCALE 1:75

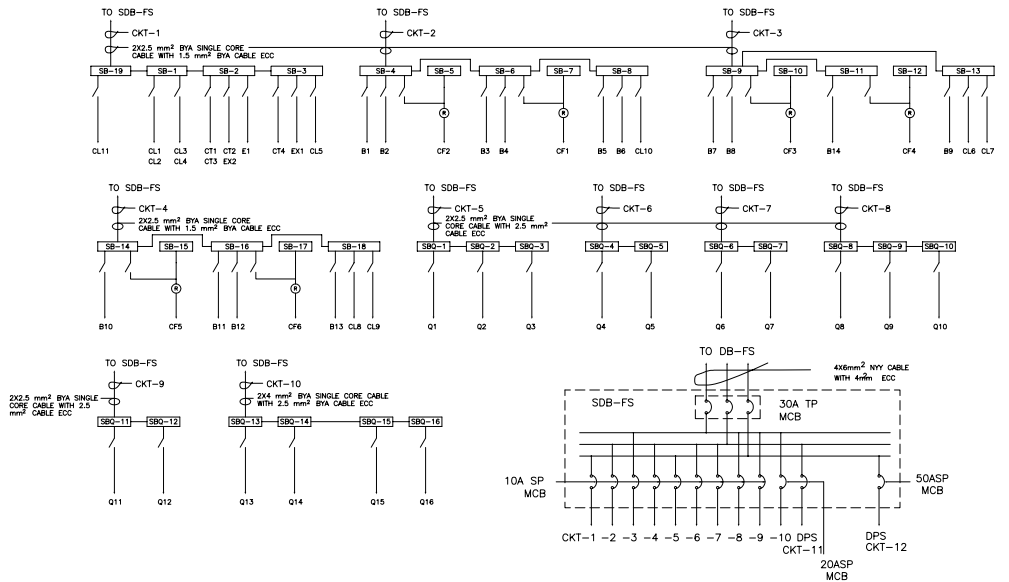

REV LETTER	DESCRIPTION	BY	DATE	APPROVED	CSC CHECKED
REVISIONS					
JAMUNA MULTIPURPOSE BRIDGE CONTRACT-4 WEST ROAD APPROACH					
JAMUNA MULTIPURPOSE BRIDGE AUTHORITY					
TITLE: FIRE STATION					
DESIGN	DRAWN	CHECKED	APPROVED	CSC CHECKED	ISSUE DATE
ASST. ENG.	PLAN. ENG.	PLAN. MNG.	P.M	E.R	
SAMWHAN CORPORATION					
SCALE AS SHOWN/CAD	FILE REF	DRG D	NO 4	E-4202-7	