


PARAPET WALL & FOUNDATION

SECTION

Scale: 3/4" = 1'-0"

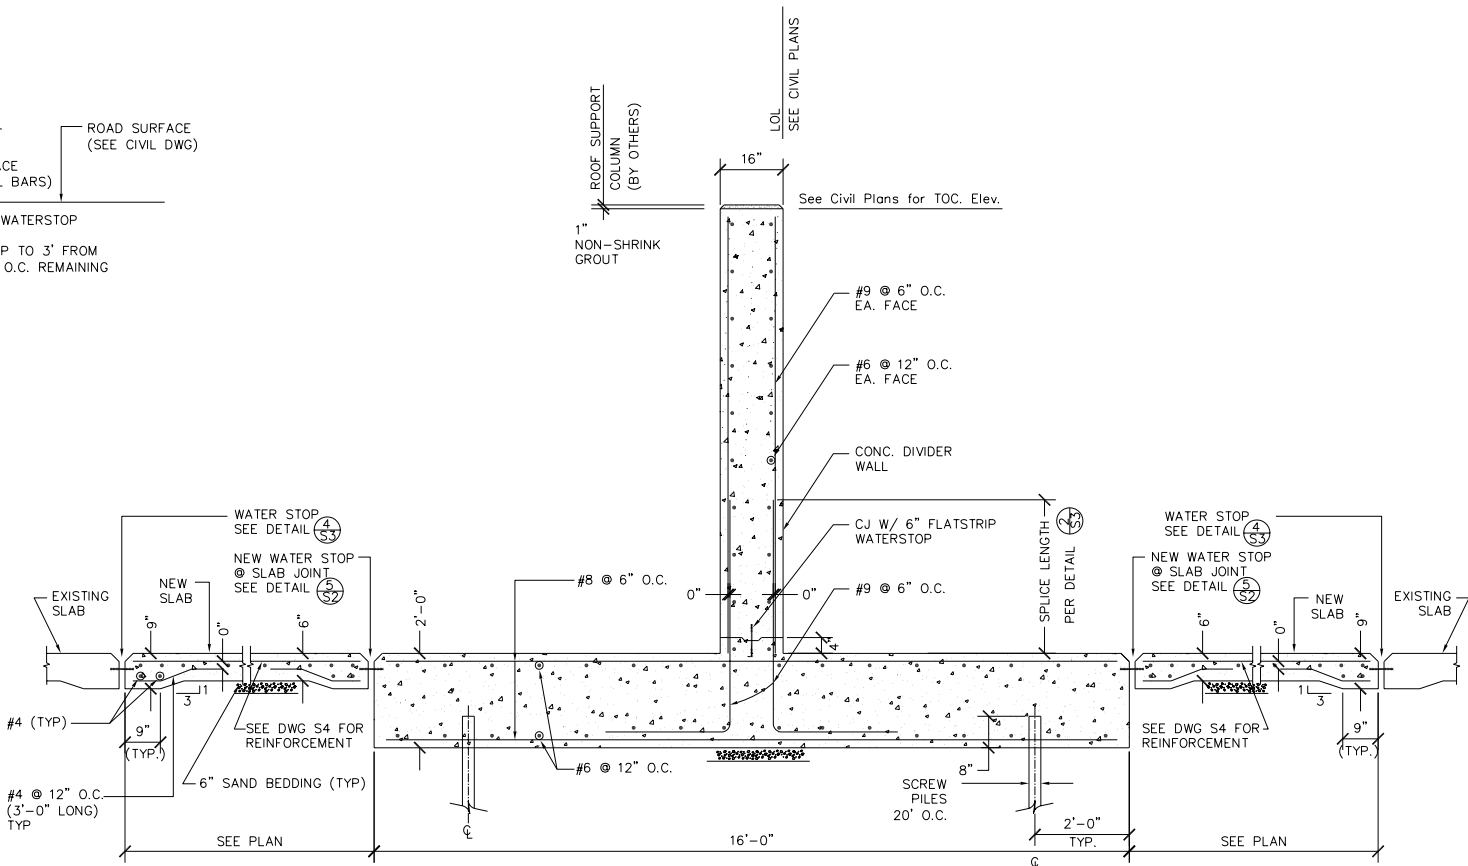

DIVIDER-WALL & FOUNDATION

SECTION

Scale: 3/4" = 1'-0"



- NOTES:
1. SEE CIVIL DWG FOR ACCESS RAMP AND SIDE SLOPE GRADES
 2. SPECIAL TIES TO BE PROVIDED AROUND ANCHOR BOLTS @ TOP OF WALLS

0 1 2 3

MDW
RZ

SI

WALL SECTIONS

RZ

S5