


ELEVATION
Scale: 1" = 20'

- NOTE:
1. SEE CIVIL PLANS FOR EXISTING GRADE
 2. PREVIOUS RETROFIT WORKS NOT SHOWN. SEE AS-BUILT PLANS FOR DETAILS

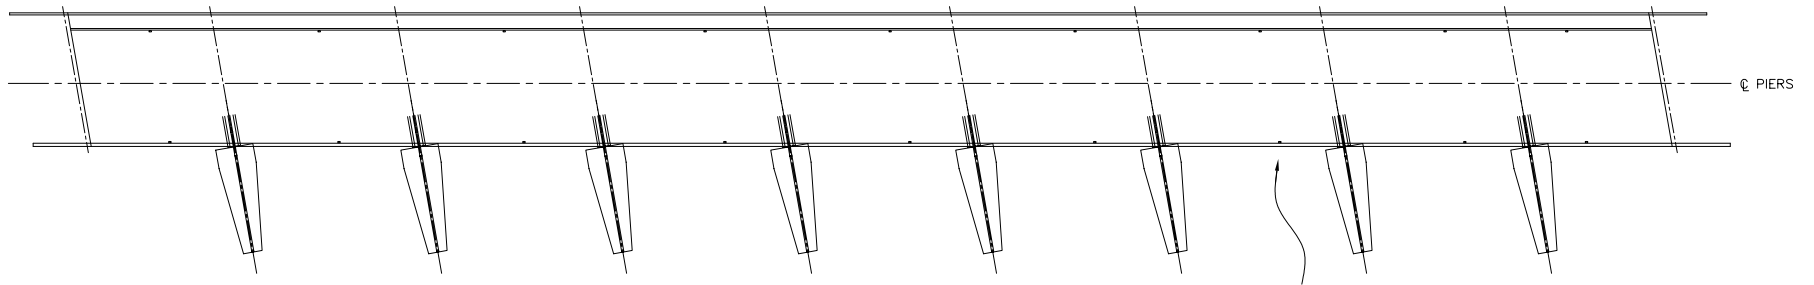

PLAN
Scale: 1" = 20'