


ELEVATION
Scale: 1" = 20'

- NOTE:**
1. SEE CIVIL PLANS FOR EXISTING GRADE
 2. PREVIOUS RETROFIT WORKS NOT SHOWN. SEE AS-BUILT PLANS FOR DETAILS
 3. THE CONTRACTOR SHALL VERIFY ALL CONTROLLING FIELD DIMENSIONS BEFORE ORDERING OR FABRICATING ANY MATERIALS.

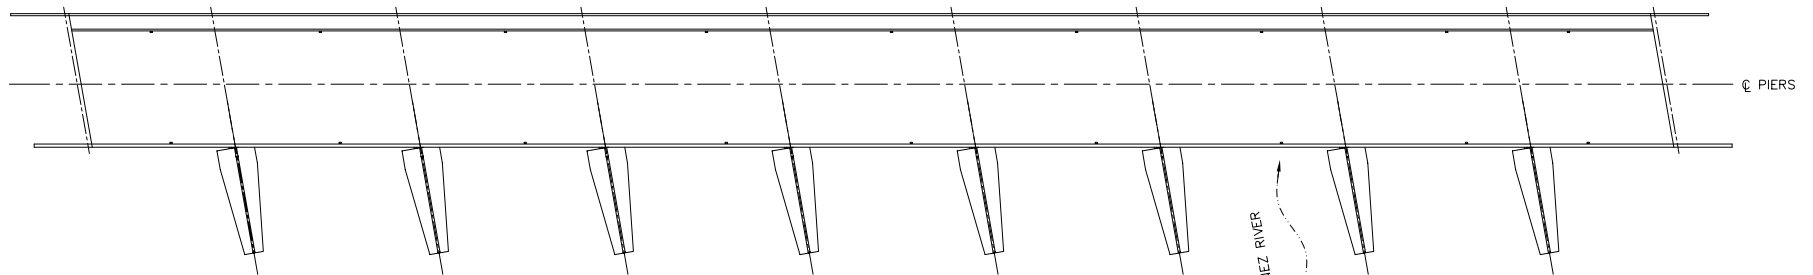

PLAN
Scale: 1" = 20'

- NOTE:**
1. EXISTING ABUTMENT & DECK RETROFIT NOT SHOWN
 2. EXISTING BANK PROTECTION NOT SHOWN
 3. SEE CIVIL PLANS FOR NEW BANK PROTECT MEASURES

GENERAL PLAN

RETROFIT AND CAPACITY IMPROVENT OF 13th STREET BRIDGE