

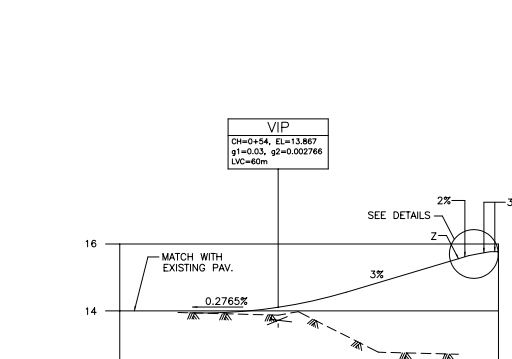


DETAIL OF STONE GUARD DIVIDER
SCALE=1:250

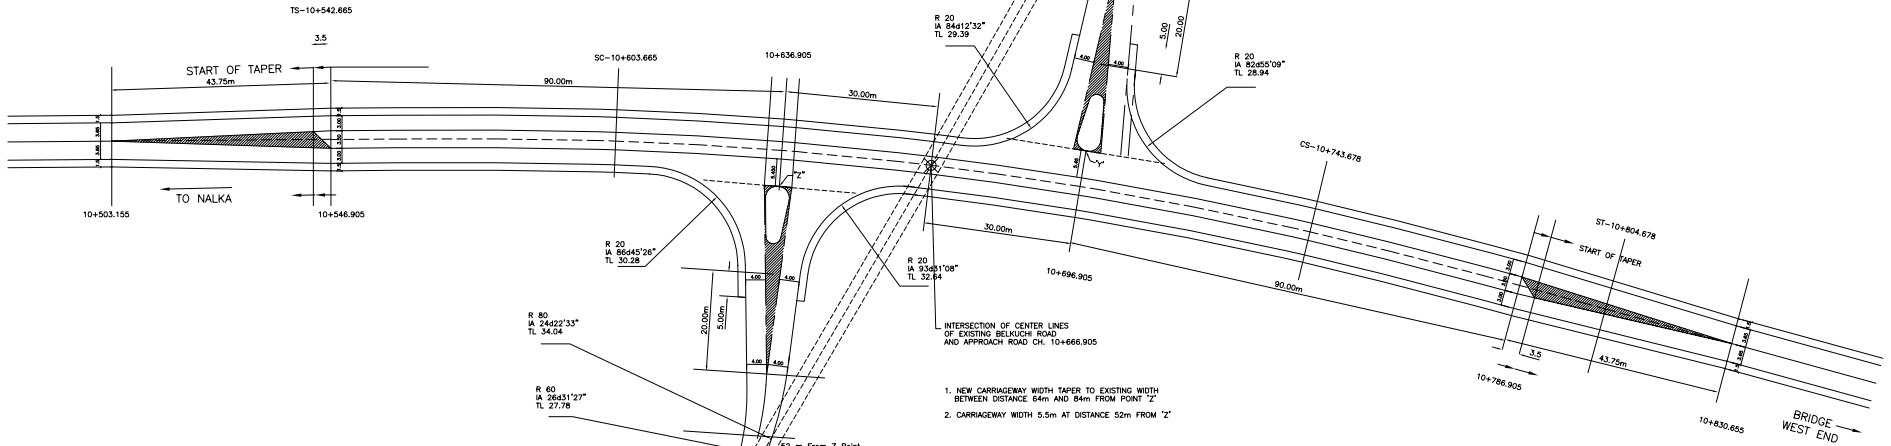




▼ 12 m LEVEL					
NOMINAL ROAD LEVEL	13.950	14.1	14.197	14.748	15.462
EXISTING GROUND ROAD LEVEL	13.650	13.870	13.971	13.766	12.70
CHAINAGE	0+084	0+054	0+048	0+024	0+000

LONGITUDINAL SECTION AT BELKUCHI LOOP

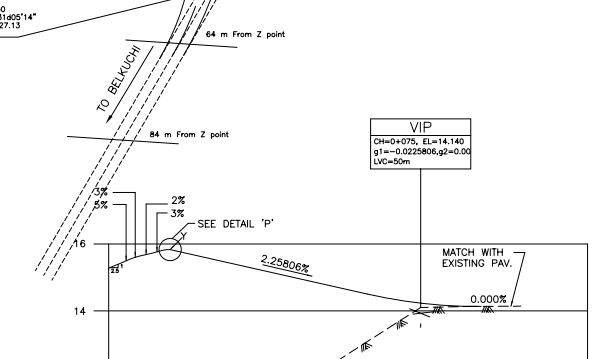

▼ 12 m LEVEL					
NOMINAL ROAD LEVEL	15.792	15.241	14.278	14.190	14.140
EXISTING GROUND ROAD LEVEL	12.2800L	12.4000L	12.509P/T	14.10P/T	14.14P/T
CHAINAGE	0+000	0+025	0+050	0+075	0+100

LONGITUDINAL SECTION AT SIRAJGANJ LOOP

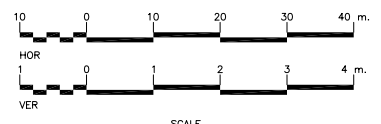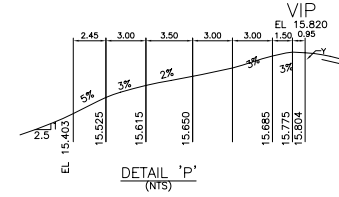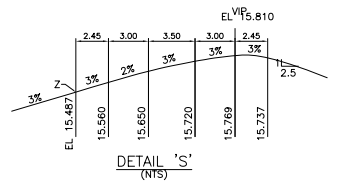

SCALE

REV LETTER	DESCRIPTION	BY	DATE	APPROVED	CSC CHECKED
REVISIONS					
JAMUNA MULTIPURPOSE BRIDGE CONTRACT-4 WEST ROAD APPROACH JAMUNA MULTIPURPOSE BRIDGE AUTHORITY					
TITLE: INTERSECTION AT BELKUCHI ROAD					
DESIGN	DRAWN	CHECKED	APPROVED	CSC CHECKED	ISSUE DATE
ASST. ENG.	PLAN. ENG.	PLAN. MNG.	P.M	E.R	
SAMWHAN CORPORATION					
SCALE AS SHOWN	FILE REF	DRG	NO		
		d	4		