


No.	X (m)	Z (m)
1a	-13.30	5.877
2a	-11.00	7.222
3a	-3.50	7.345
CL	0.00	7.549

C & G LENGTH	19.57m
Remove Unsuitable Mat.	2.48m ²

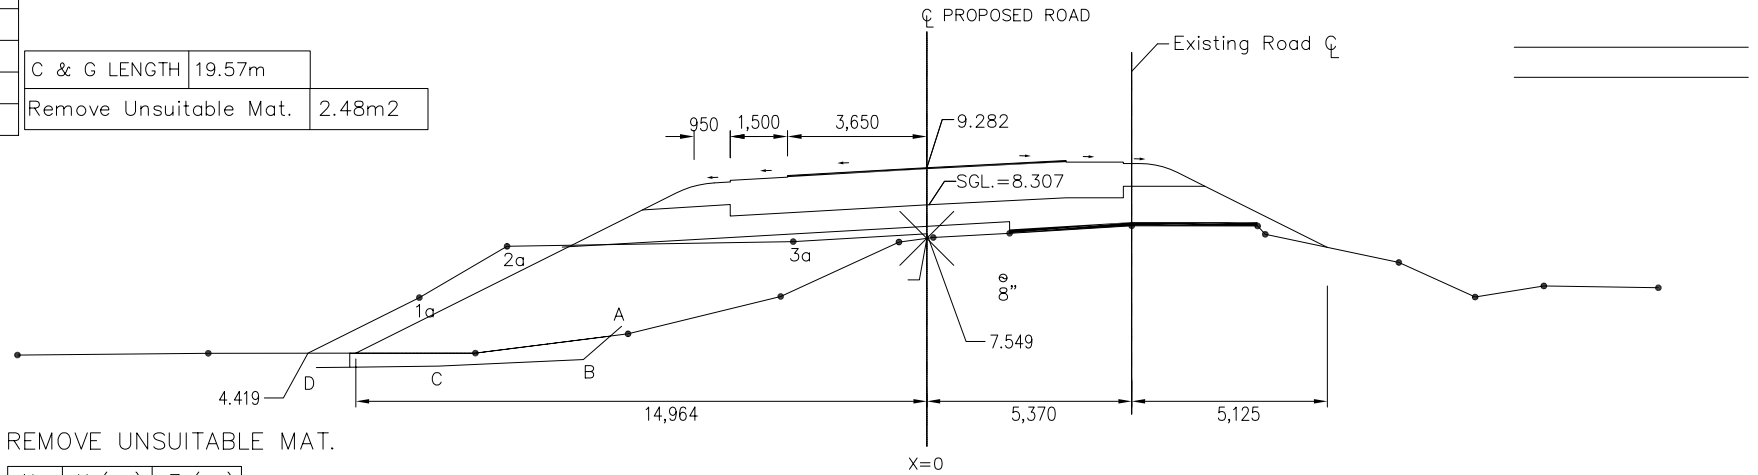


REMOVE UNSUITABLE MAT.

No.	X (m.)	Z (m.)
A	-8.00	5.127
B	-9.00	4.252
C	-12.80	4.082
D	-16.00	4.042

CROSS SEC. AT Ch. 5+440

Designed Fill Area	36.15
Designed Cut Area	0.00
Fill Area Done	25.10
Total Cut Area Done	2.48
Sanding Fill Done	0.00

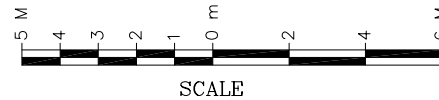

GOVERNMENT OF THE PEOPLES REPUBLIC OF BANGLADESH
MINISTRY OF COMMUNICATIONS
ROADS AND HIGHWAYS DEPARTMENT

JAMUNA BRIDGE ACCESS ROADS PROJECT
JOINT SURVEYED ROAD CROSS SECTION
CONTRACT NO. 1 : JOYDEVPUR - TANGAIL ROAD

CONTRACTOR REP.	CONSULTANT REP.	RHD. REP.	CONSULTANT : JOC-MML-WSA-BCL	DATE :
			DWG. :	REV.
			STRATUS CONSTRUCTION CO.	SCALE : AS SHOWN