




LONG SECTION OF BEAM FB-4
SCALE:-1:25

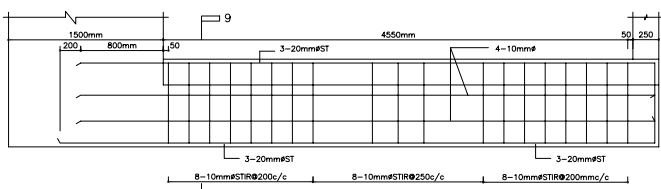


LONG SECTION OF BEAM FB-5
SCALE:-1:25

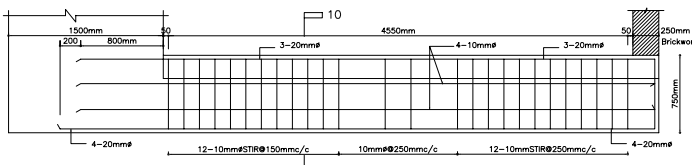


LONG SECTION OF BEAM FB-5A
SCALE:-1:25

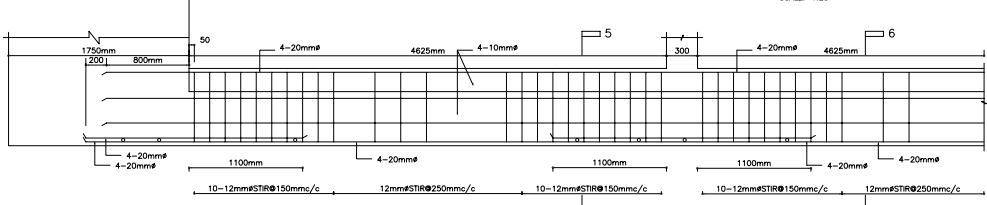


LONG SECTION OF BEAM FB-3
SCALE:-1:25

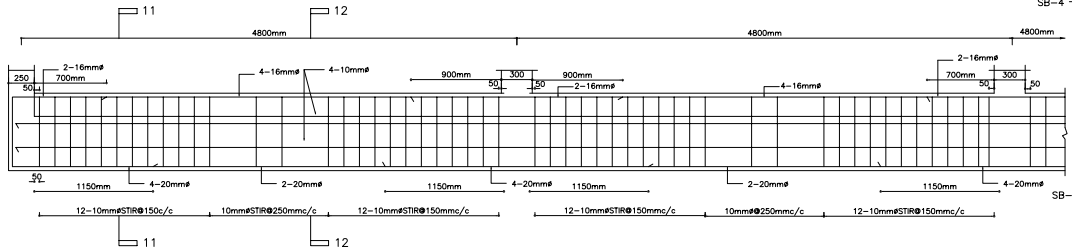


LONG SECTION OF BEAM FB-1A
SCALE:-1:25

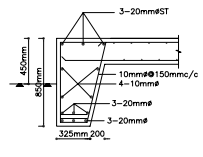


SECTION -8-8
SCALE:-1:25

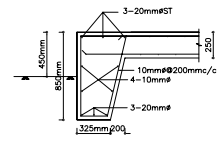


SECTION -9-9
SCALE:-1:25

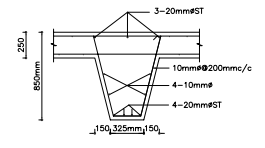


SECTION -10-10
SCALE:-1:25

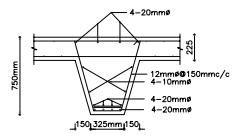


SECTION -5-5
SCALE:-1:25

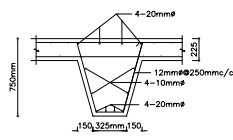


SECTION -6-6
SCALE:-1:25

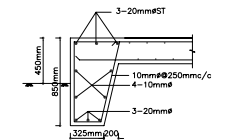


SECTION -7-7
SCALE:-1:25

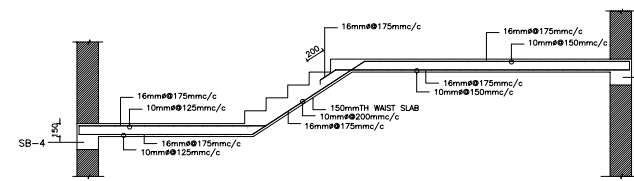


REINF. DETAIL OF 4TH. FLIGHT
SCALE:-1:30

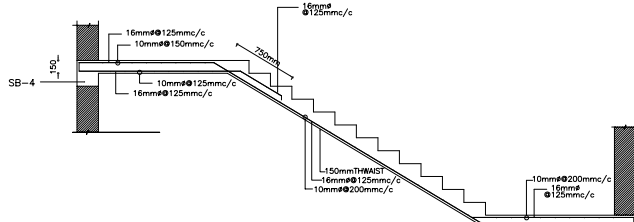


REINF. DETAIL OF 3RD. FLIGHT
SCALE:-1:30

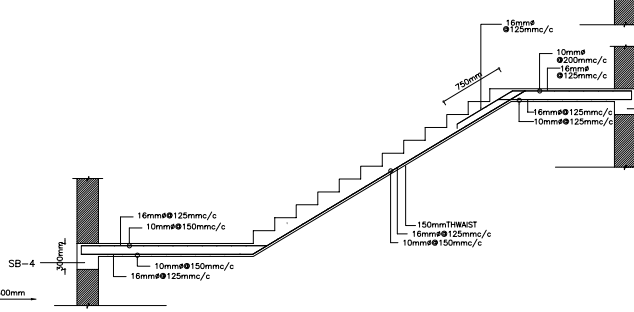

REINF. DETAIL OF 2ND. FLIGHT
SCALE:-1:30

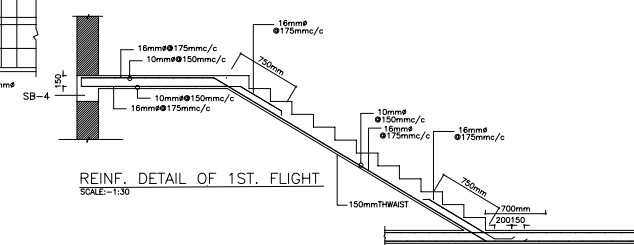

REINF. DETAIL OF 1ST. FLIGHT
SCALE:-1:30

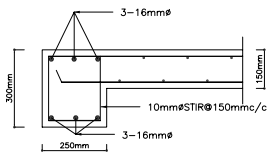

SEC. OF STAIR BEAM SB - 4
SCALE:-1:10

NOTE:
FOR DETAIL INFORMATION PLEASE SEE
NOTES OF DRG. NO. S-4202-4A

| REV | LETTER | DESCRIPTION | BY | DATE | APPROVED | CSC CHECKED | ISSUE DATE |
|--|------------|-------------|----------|-------------|------------|-------------|------------|
| REVISIONS | | | | | | | |
| JAMUNA MULTIPURPOSE BRIDGE CONTRACT-4 WEST ROAD APPROACH JAMUNA MULTIPURPOSE BRIDGE AUTHORITY | | | | | | | |
| TITLE: FIRE STATION FLOOR BEAM & STAIR REINF.DETAIL | | | | | | | |
| DESIGN | DRAWN | CHECKED | APPROVED | CSC CHECKED | ISSUE DATE | | |
| ASST. ENG. | PLAN. ENG. | PLAN. MNG. | P.M | E.R | | | |
| SAMWHAN CORPORATION | | | | | | | |
| SCALE AS SHOWN/CAD | FILE | REF | DRG | D | NO | 4 | S-4202-2A |