




SECTION A-A  
SCALE - 1:25

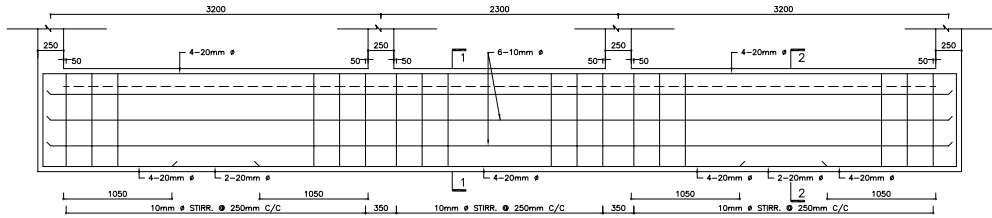


LONG SECTION OF BEAM FB-1  
SCALE - 1:25

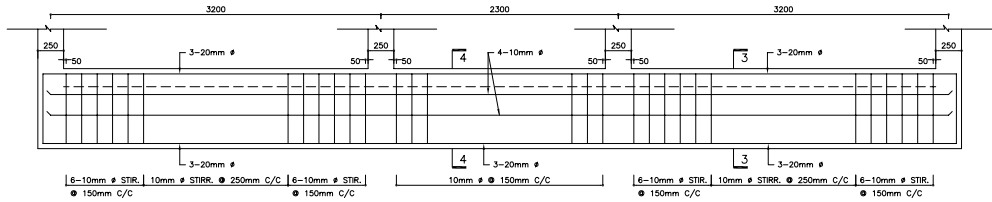


LONG SECTION OF BEAM FB-2  
SCALE - 1:25

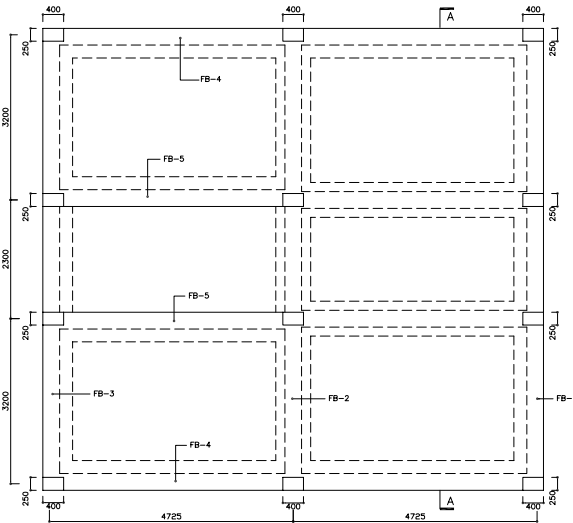


FOUNDATION LAYOUT PLAN  
SCALE - 1:50

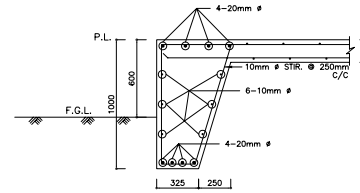


SECTION 1-1  
SCALE 1:20

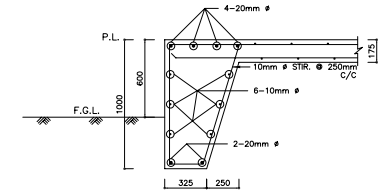


SECTION 2-2  
SCALE 1:20

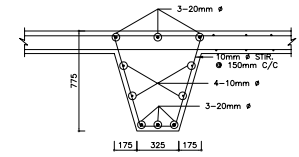


SECTION 3-3  
SCALE 1:20

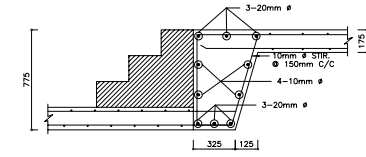

SECTION 4-4  
SCALE 1:20

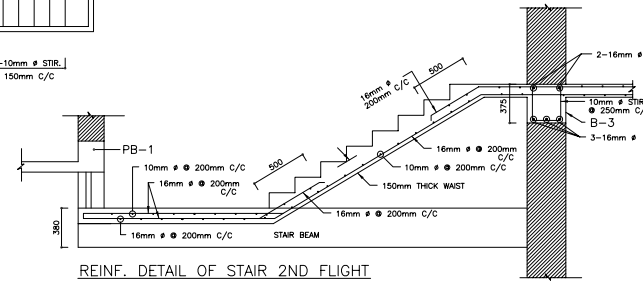


REINF. DETAIL OF STAIR 2ND FLIGHT  
SCALE - 1:25

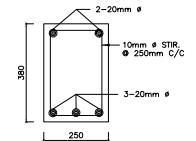

SECTION X-X (STAIR BEAM)  
SCALE 1:10

NOTE:  
FOR DETAIL INFORMATION PLEASE SEE  
NOTES OF DRG. NO. S-4203-3A

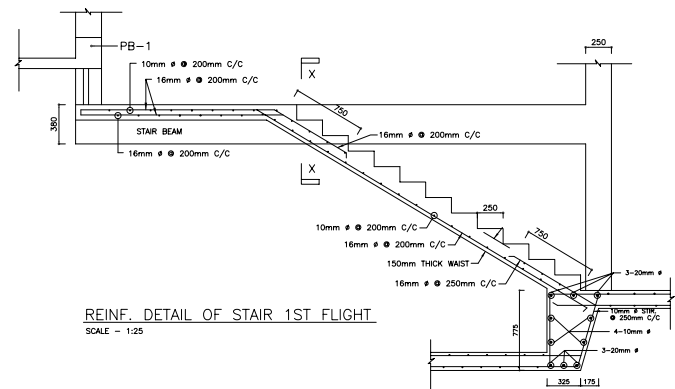

REINF. DETAIL OF STAIR 1ST FLIGHT  
SCALE - 1:25

REV LETTER	DESCRIPTION	BY DATE	APPROVED	CSC CHECKED	ISSUE DATE
A	CORRECTION	H.R.28.9.96			
REVISIONS					
JAMUNA MULTIPURPOSE BRIDGE CONTRACT-4 WEST ROAD APPROACH JAMUNA MULTIPURPOSE BRIDGE AUTHORITY					
TITLE: FIRE STATION STAFF QUARTER FOUNDATION STAIR & BEAM REINF. DETAIL					
DESIGN	DRAWN	CHECKED	APPROVED	CSC CHECKED	ISSUE DATE
ASST. ENG.	PLAN. ENG.	PLAN. MNG.	P.M	E.R	
SAMWHAN CORPORATION					
SCALE AS SHOWN/CAD	FILE REF	DRG D	NO 4		S-4203-1A