

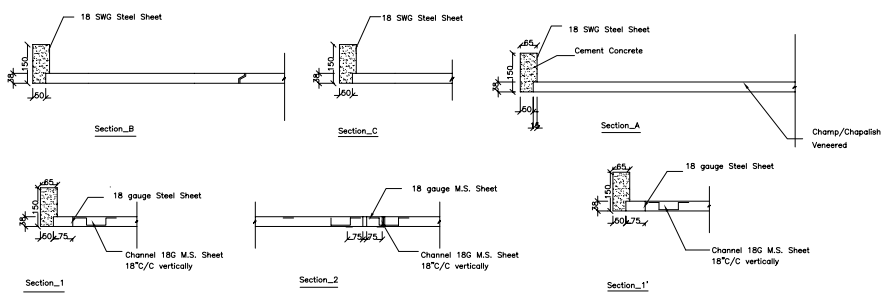
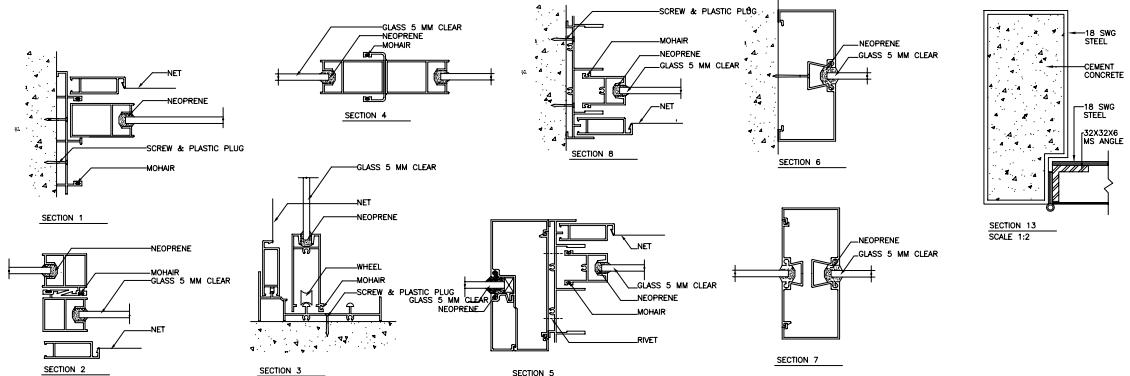


NOTE
1. FOR ALUMINIUM WINDOW ALL SECTION SHALL BE OF 1.5mm THICK & ANODIZATION OF MICRON.
2. COLOUR OF ALL SECTION TO BE NATURAL.
3. COLOUR OF 5mm THICK GLASING SHALL BE LIGHT TINT.

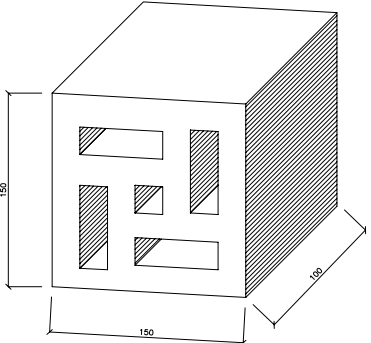

DOOR SECTIONAL DETAIL (SCALE: 1:10)

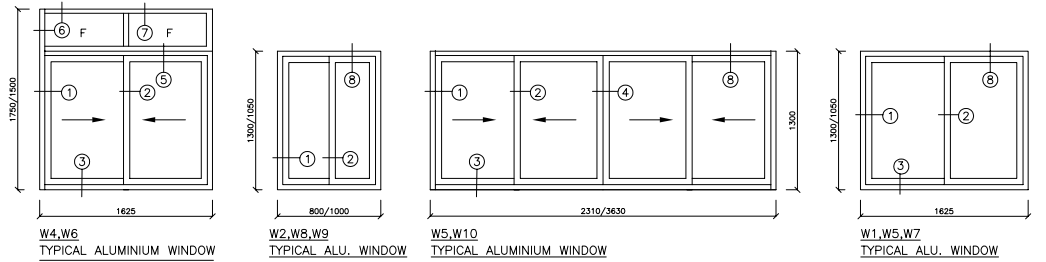

ALUMINIUM WINDOW SECTIONAL DETAIL (SCALE: 1:2)

A	CORRECTION	H.R.28.9.96			
REV LETTER	DESCRIPTION	BY DATE	APPROVED	CSC CHECKED	
REVISIONS					
JAMUNA MULTIPURPOSE BRIDGE CONTRACT-4 WEST ROAD APPROACH JAMUNA MULTIPURPOSE BRIDGE AUTHORITY					
TITLE: DOOR & WINDOW DETAIL					
DESIGN	DRAWN	CHECKED	APPROVED	CSC CHECKED	ISSUE DATE
ASST. ENG.	PLAN. ENG.	PLAN. MNG.	P.M	E.R	
SAMWHAN CORPORATION					
SCALE AS SHOWN/CAD	FILE REF	DRG D	NO 4		A-4207A