


**Note**  
 For Reinf. Details See Sheet 5-3

**PIER NOSING ELEVATION**  
 1/4" = 1'-0"

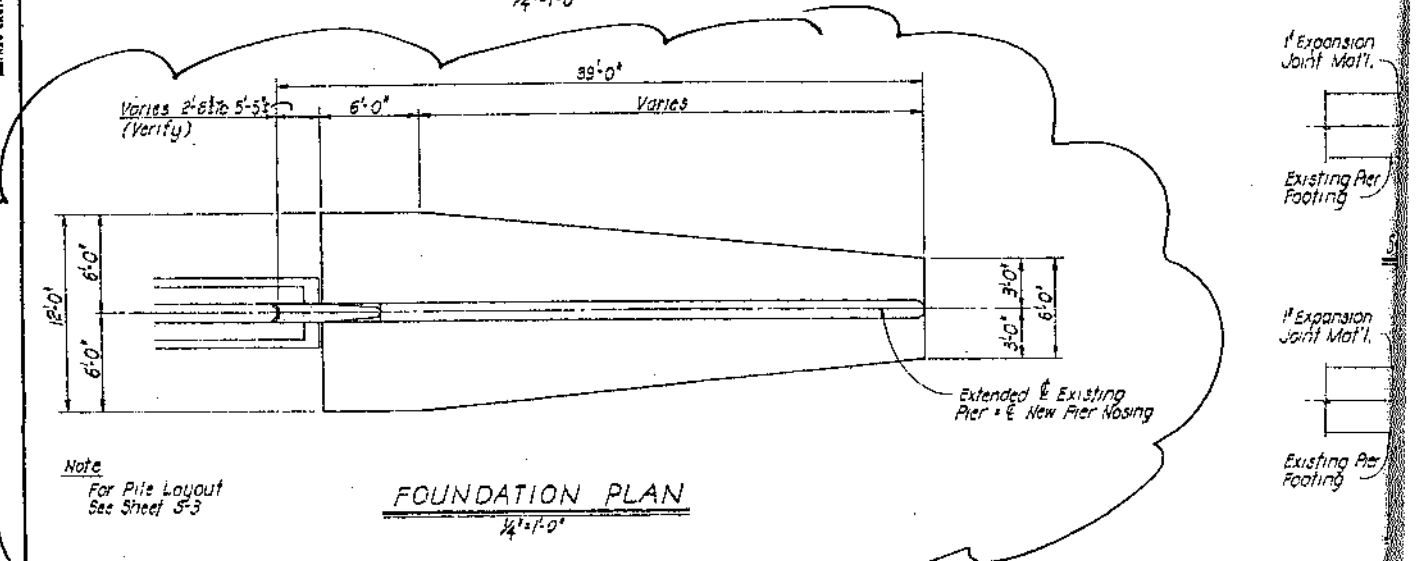

**Note**  
 For Pile Layout See Sheet 5-3

**FOUNDATION PLAN**  
 1/4" = 1'-0"

**PIER NOSE.**  
 USE DIMENSIONS TO DRAW PLAN VIEW ON S1.