



PLAN OF CAP
SCALE: 1/4" = 1'-0"

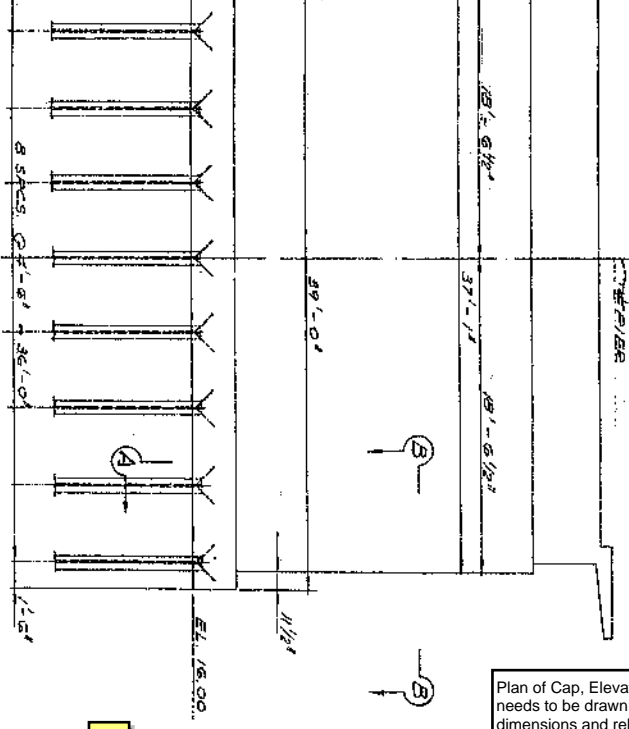

ELEVATION
SCALE: 1/2" = 1'-0"


1. TYPICAL ALL PIERS
2. DIMENSIONS ABOVE ARE PERPENDICULAR TO THE C. OF THE ROADWAY.

Plan of Cap, Elevation and Sec AA needs to be drawn without dimensions and rebars. We will use these details to show new work.

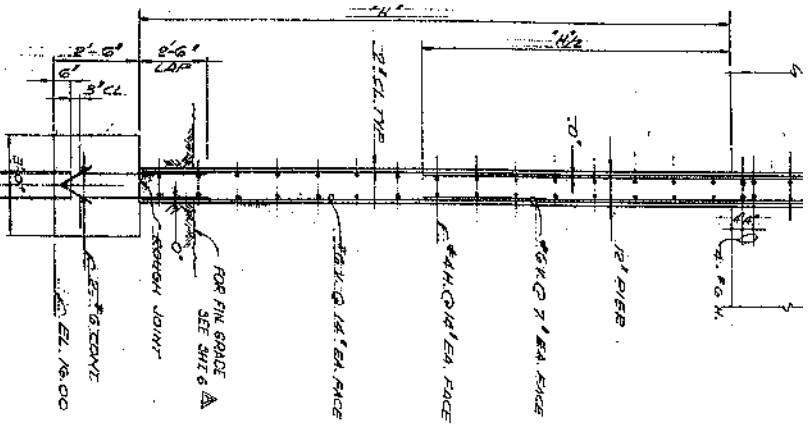


SECTION A-A
SCALE: 1/2" = 1'-0"

NOTE:
SEE SHEET NO. 48 FOR REVISIONS TO PIERS AND PIER FOOTINGS

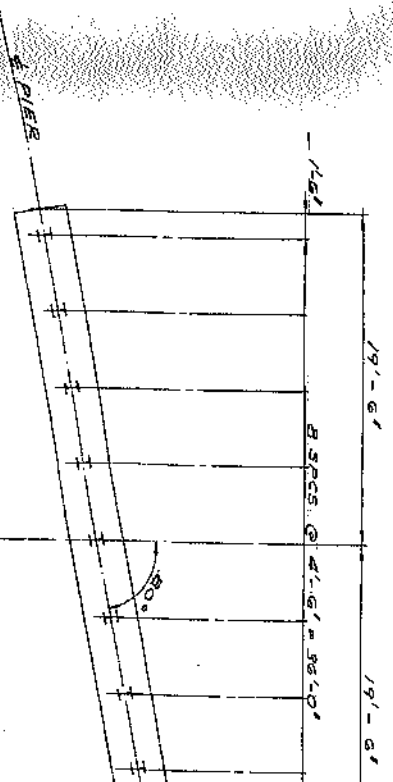

FOOTINGS
SCALE: 1/2" = 1'-0"

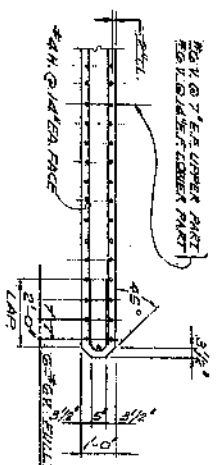

SECTION B-B
SCALE: 1/2" = 1'-0"