


(B)

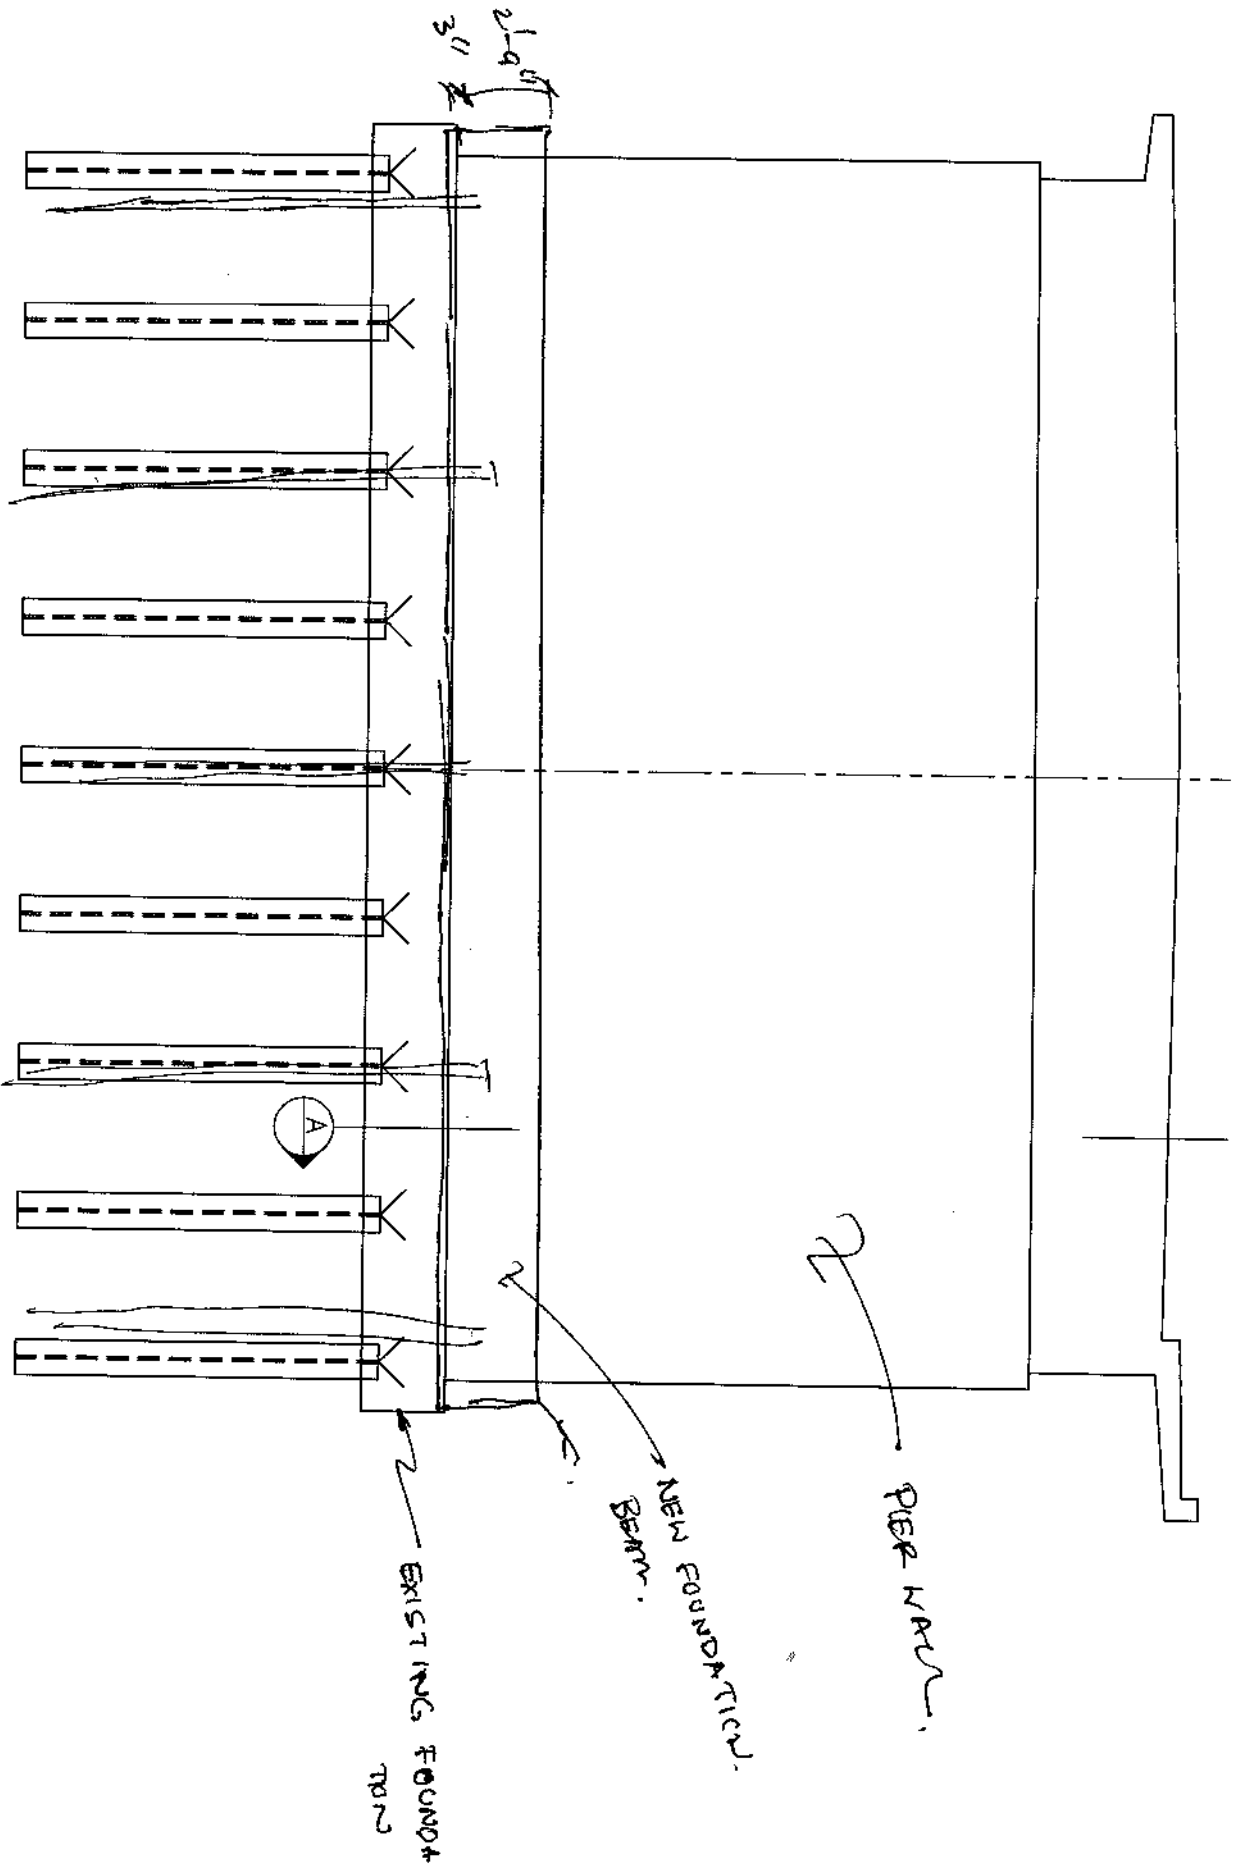

ELEVATION

S3-4

1/26/03

EXISTING FOUNDATION

NEW FOUNDATION BEAM

PIER WALL