



SHOP BILL


QTY.	SECTION DESCRIPTION	LENGTH		MARK	REMARKS
		FEET	INCHES		
ONE	BEAM			50B1	
1	W 18 x 40	24	7 ⁵ / ₈		
1	PL 3/8 x 4	0	8 ¹ / ₂	pc2	
TWO	BEAM			50B2	
2	W 18 x 40	24	7 ⁵ / ₈		
4	PL 3/8 x 4	0	8 ¹ / ₂	pc2	
4	PL 3/8 x 6	0	6	pa41	
THREE	BEAM			50B3	
3	W 18 x 40	1	2 ¹³ / ₁₆		
6	L 3 1/2 x 3 1/2 x 5/16	0	8 1/2	aa3	
THREE	BEAM			50B4	
3	W 18 x 40	1	2 ¹³ / ₁₆		
6	L 3 1/2 x 3 1/2 x 5/16	0	8 1/2	aa3	

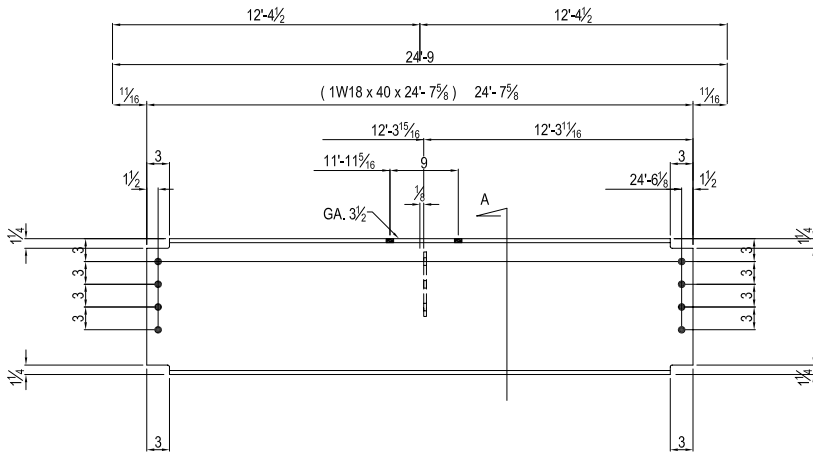


1 - BEAM - 50B1

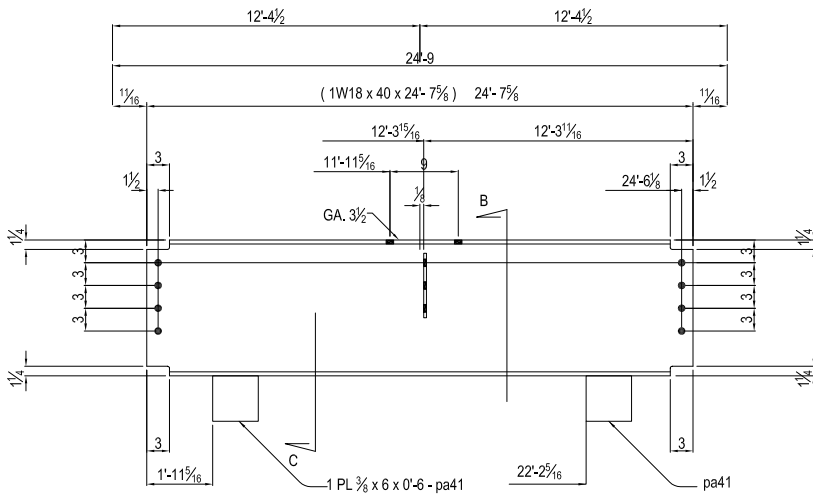


2 - BEAMS - 50B2

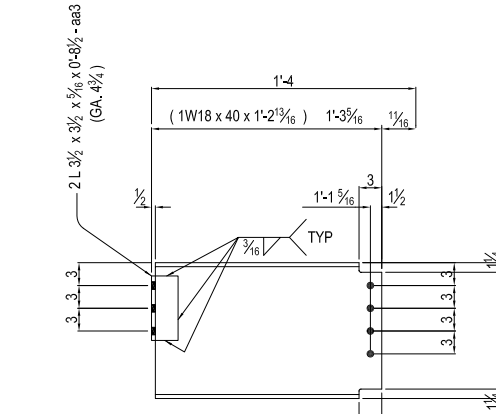

3 - BEAMS - 50B3

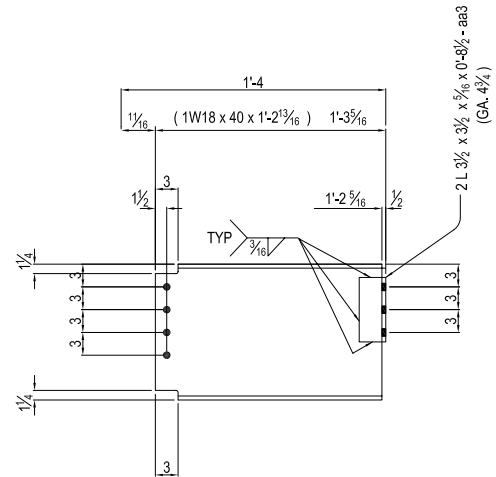

3 - BEAMS - 50B4

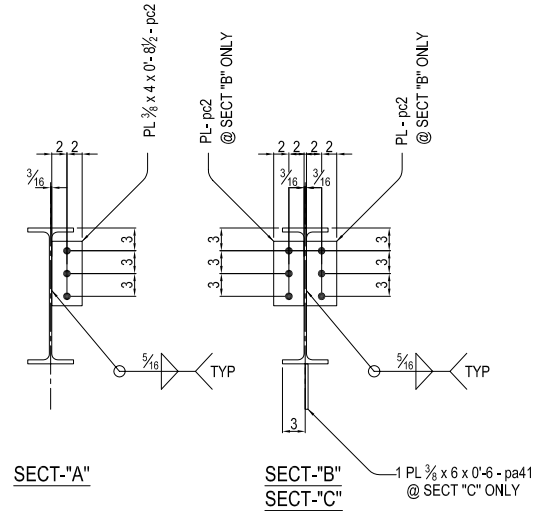

SECT-'A'

SECT-'B'

SECT-'C'

PROJECT: A NEW FACILITY FOR FIRST
COMMUNITY BANCSHARES, INC.
SEARCH, ARKANSAS
ARCH: ROARK, PARKINS, PERRY, YELVINGTON
CONTRACTOR:

PAINT: NONE	SCALE: 1/2" = 1'-0"	DRAWN BY:
EDGE DIST: 1 1/4 U/N	JOB #	SHT. 50
HOLES: 1 3/8 U/N		