



# SHOP BILL

QTY.	SECTION DESCRIPTION	LENGTH		MARK	REMARKS
		FEET	INCHES		
ONE	COLUMN			14C1 <sup>R</sup>	
1	W 14 x 43	30	4 <sup>5</sup> / <sub>8</sub>		
1	PL 1 <sup>1</sup> / <sub>2</sub> x 11	1	3	pa4	
1	PL 3 <sup>8</sup> / <sub>8</sub> x 8	1	1 <sup>5</sup> / <sub>8</sub>	pa3	
2	PL 3 <sup>8</sup> / <sub>8</sub> x 4	0	8 <sup>1</sup> / <sub>2</sub>	pc2	
2	PL 3 <sup>8</sup> / <sub>8</sub> x 4	0	11 <sup>1</sup> / <sub>2</sub>	pd2	
ONE	COLUMN			14C1 <sup>L</sup>	
1	W 14 x 43	30	4 <sup>5</sup> / <sub>8</sub>		
1	PL 1 <sup>1</sup> / <sub>2</sub> x 11	1	3	pa4	
1	PL 3 <sup>8</sup> / <sub>8</sub> x 8	1	1 <sup>5</sup> / <sub>8</sub>	pa3	
2	PL 3 <sup>8</sup> / <sub>8</sub> x 4	0	8 <sup>1</sup> / <sub>2</sub>	pc2	
2	PL 3 <sup>8</sup> / <sub>8</sub> x 4	0	11 <sup>1</sup> / <sub>2</sub>	pd2	

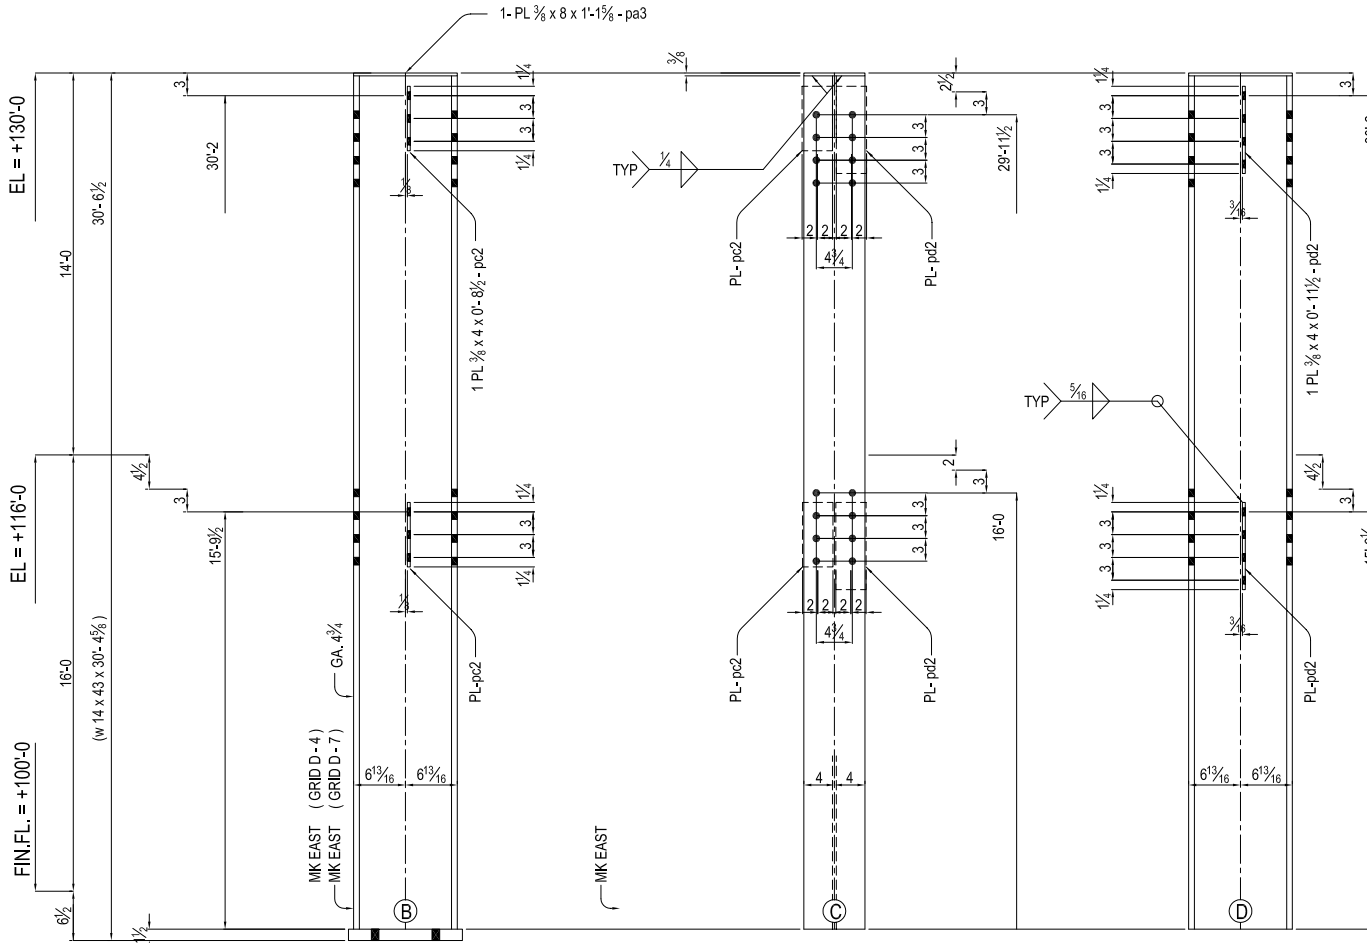

- 1 - COLUMN - 14C1<sup>R</sup> (AS SHOWN)  
GRID (D - 7)
- 1 - COLUMN - 14C1<sup>L</sup> (OPP. HAND)  
GRID (D - 4)  
(92 - 3/4 Ø x 2)

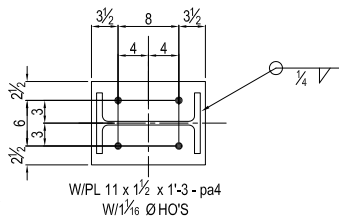

PROJECT: A NEW FACILITY FOR FIRST COMMUNITY BANCSHARES, INC. SEARCHY, ARKANSAS  
 ARCH: ROARK, PARKINS, PERRY, YELVINGTON  
 CONTRACTOR:

PAIN: NONE	SCALE: 1/2" = 1'-0"	DRAWN BY:
EDGE DIST: 1 1/4 U/N	JOB #	SHT.14
HOLES: 3/8 U/N		