


# SHOP BILL

QTY.	SECTION DESCRIPTION	LENGTH		MARK	REMARKS
		FEET	INCHES		
TWO	COLUMN			19C1	
2	W 8 x 28	11	4 <sup>3</sup> / <sub>8</sub>		
2	PL 1 x 10	1	2	pa6	
2	PL 3/4 x 10	1	8	pa11	
2	L 4 x 4 x 1/4	1	2 1/2	aa9	
4	PL 3/8 x 6	0	6	pa41	

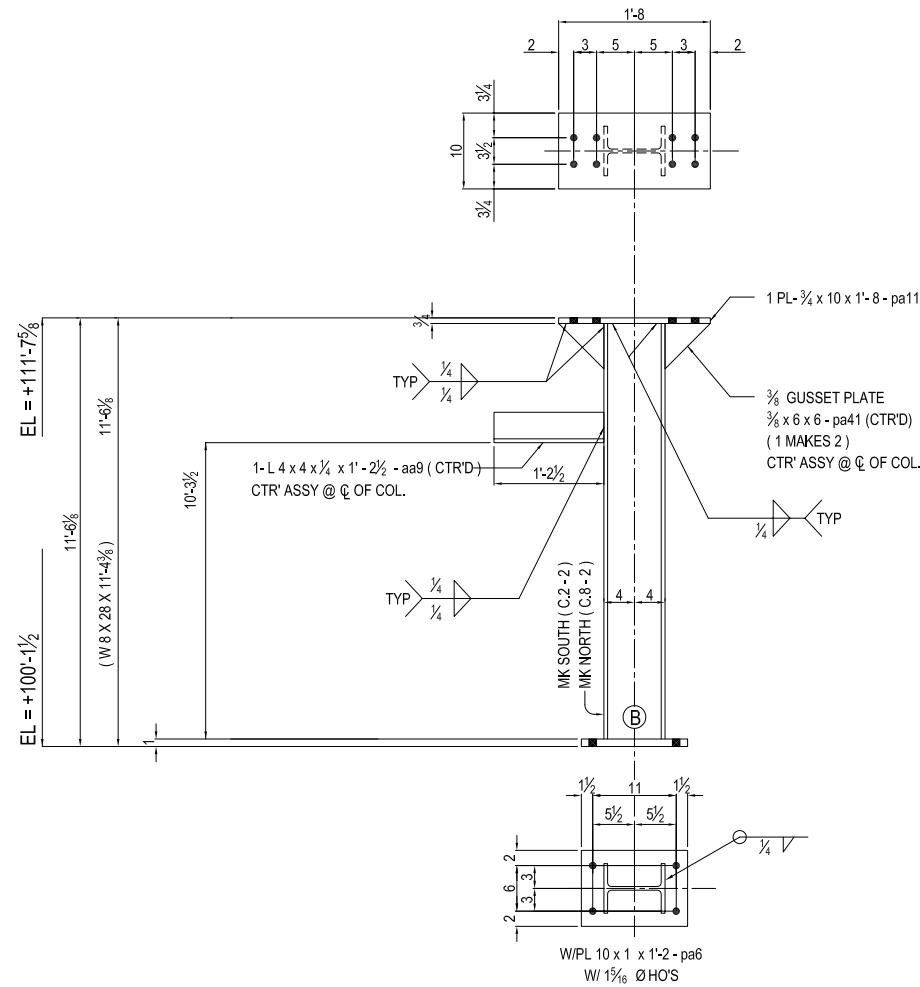

2 - COLUMNS - 19C1

GRID ( C.8 - 2 )  
 GRID ( C.2 - 2 )  
 ( 16 - 3/4" Ø x 2 )

PROJECT: A NEW FACILITY FOR FIRST  
 COMMUNITY BANCSHARES, INC.  
 SEARCHY, ARKANSAS  
 ARCH: ROARK, PARKINS, PERRY, YELVINGTON  
 CONTRACTOR

PAINT: NONE	SCALE: 1/2" = 1'-0"	DRAWN BY:
EDGE DIST: 1 1/4" U/N	JOB #	SHT. 19
HOLES: 13/16" U/N		