

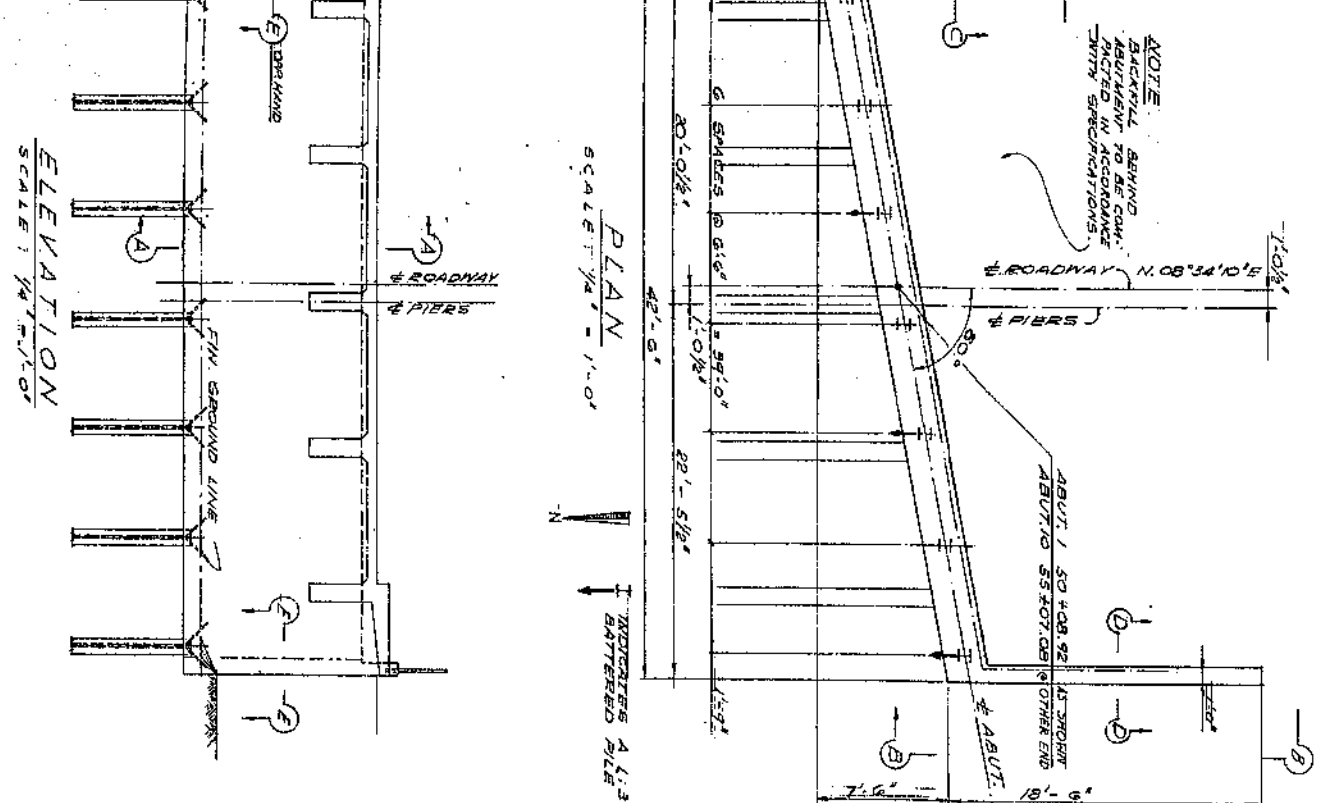


NOTE:
 BACKFILL BEHIND
 WITH SPECIFICATIONS

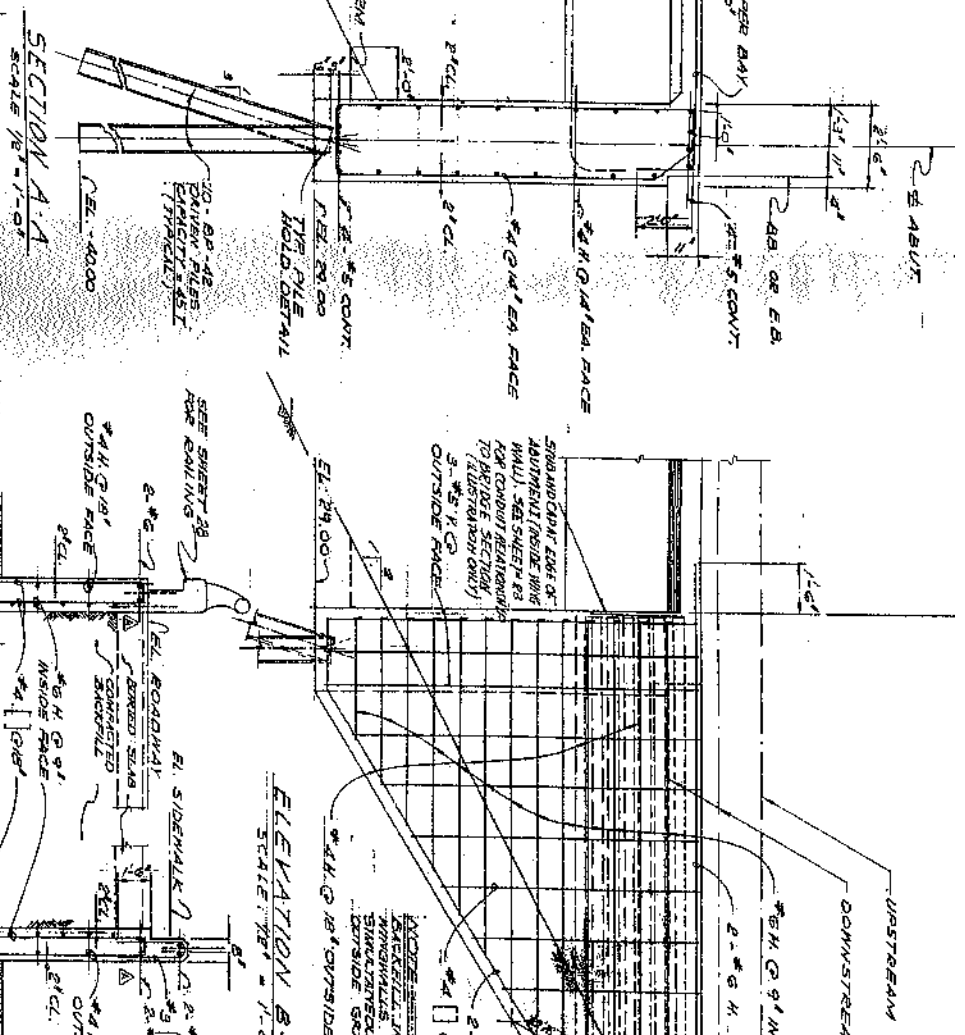

abutment plan, elevation and Section A-A details needs to be drawn. Don't need to show the dimensions and rebars. Contractor will look in to the as-built drawings (existing drawing).

All drawings shall be drawn in scale when the dimensions are available.

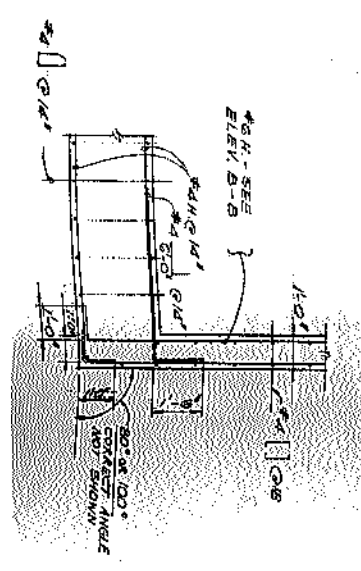

SECTION C-C
 SCALE: 1/8" = 1'-0"

SECTION B-B
 SCALE: 1/8" = 1'-0"

NOTE:
 PAINT CONTACT SURFACES WITH (2) COATS
 85% NO GRADE ASPHALT EMULSION